


DETALIU STREASINA-PLANSEU

1:10

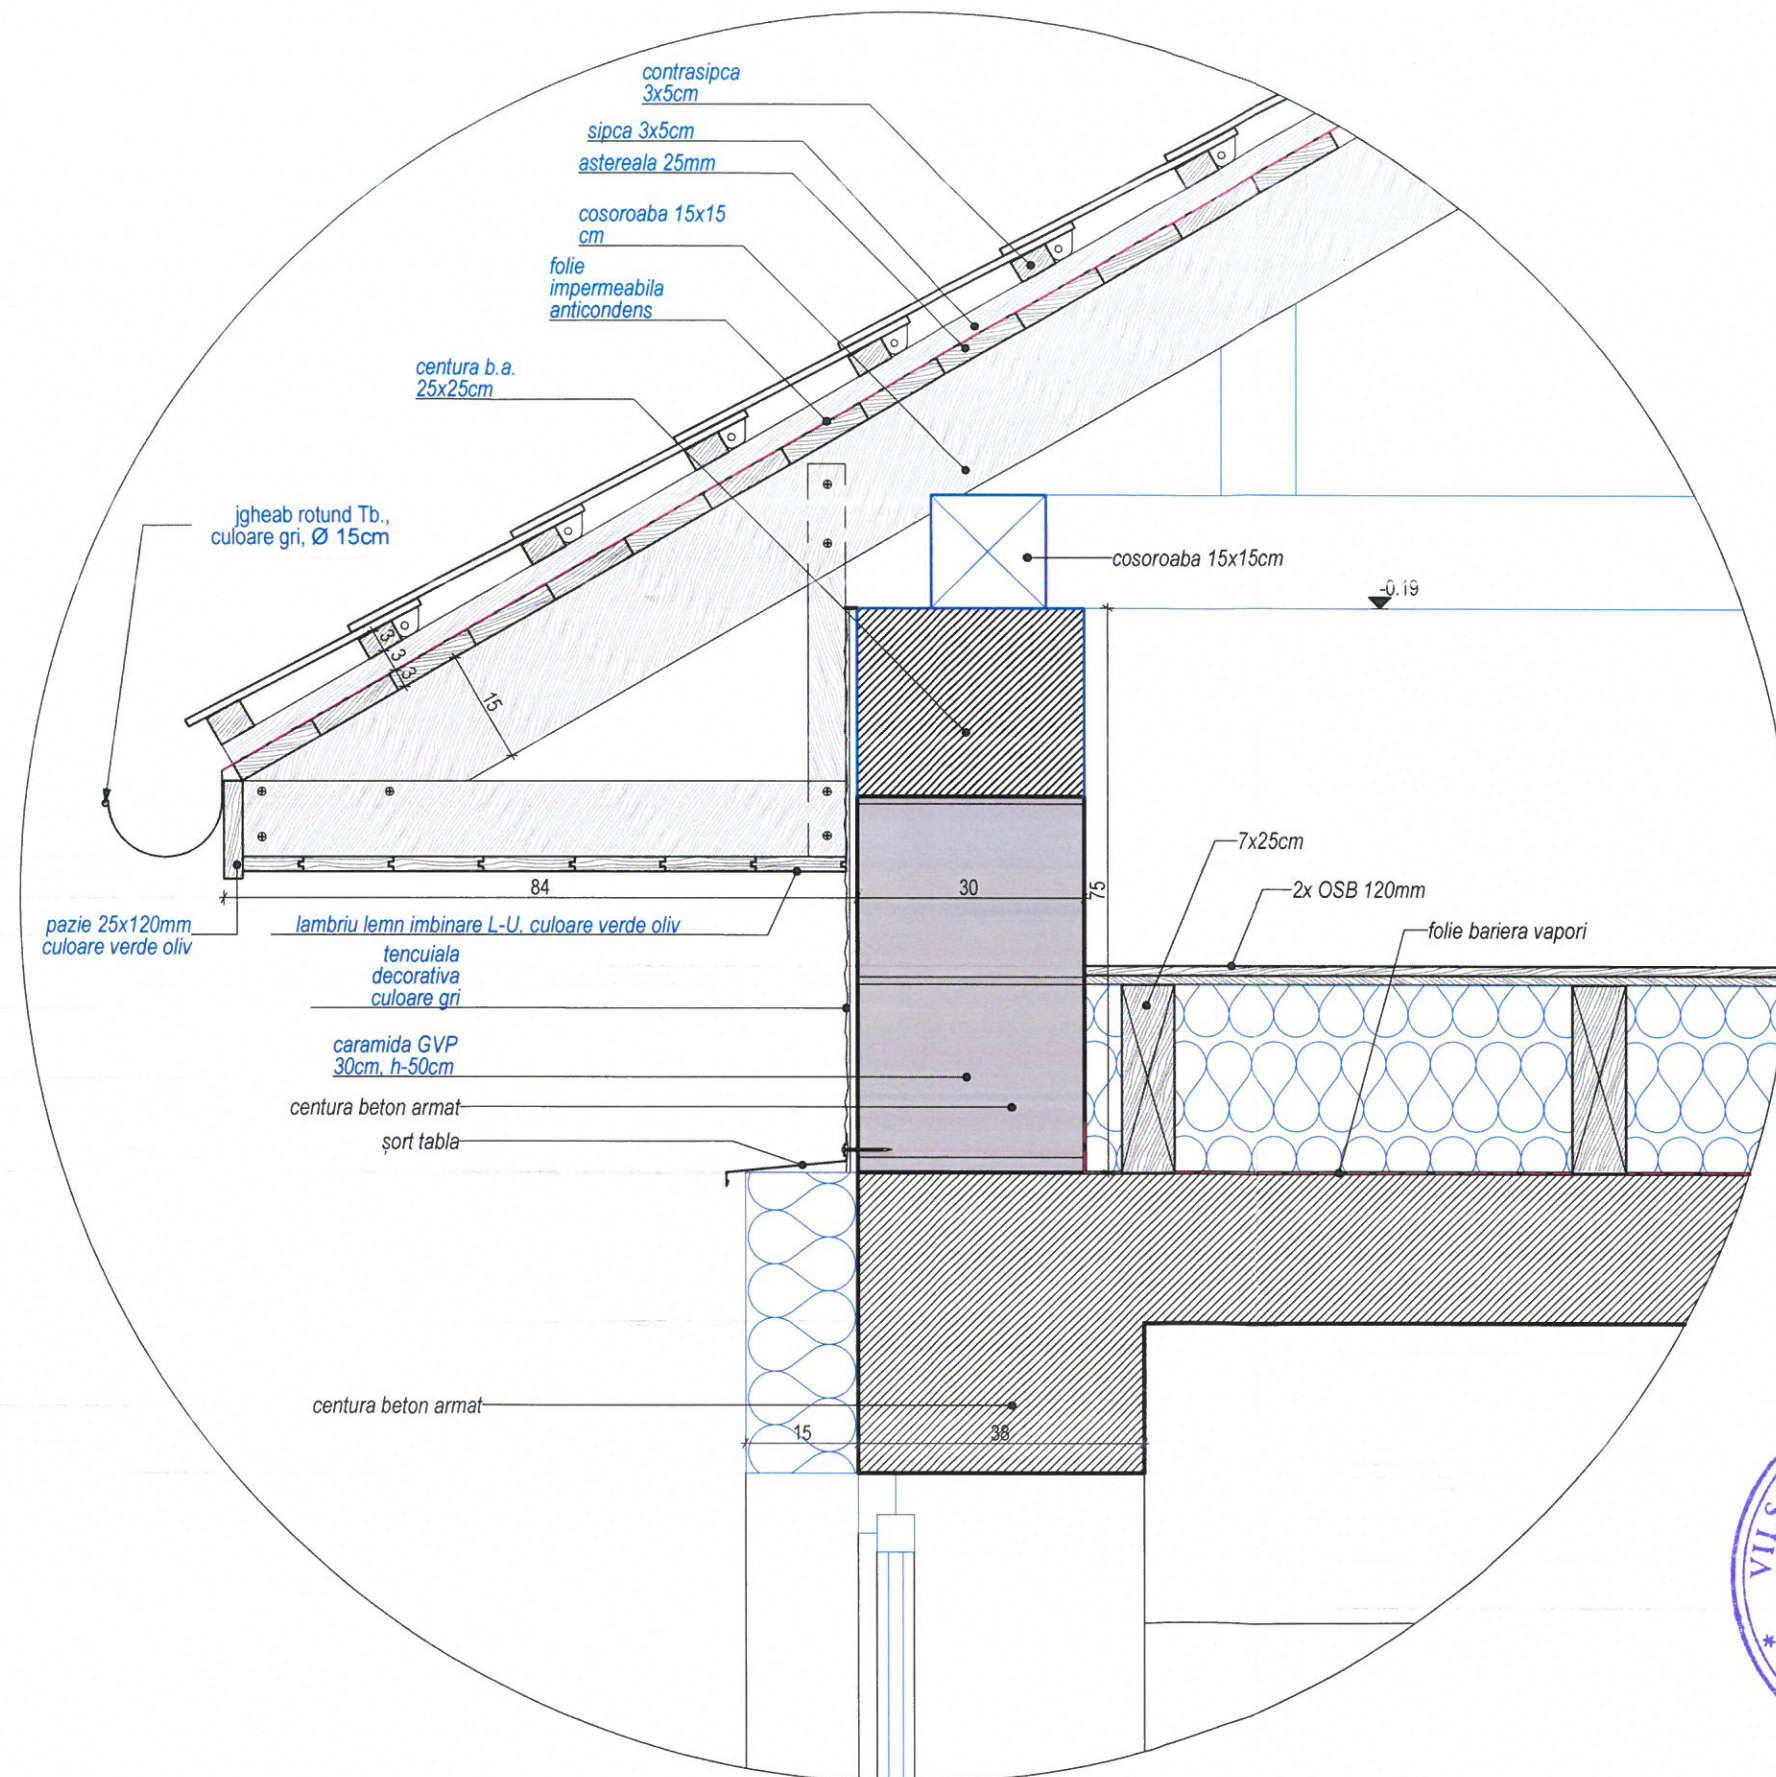

PROIECTANT GENERAL:
goodwill studio
 S.C. GOODWILL STUDIO S.R.L.
 Cluj Napoca
 Str. Napoca nr. 16
 Nr. inmatriculare: J12/4442/2017
 C.U.I. 37898955

PROIECTANT DE ARHITECTURĂ:
DOR CONSULT
 architecture-engineering
 440221 Satu Mare, str. LucIAN, Blaga UU20 ap. 9
 tel. 0726381813, fax 0364815603

	NUME	SEMN	scara :
autor proiect	arh. David Bianca		1:10
proiectat	arh. Sebastian Ciobanu		data :
desenat	arh. Sebastian Ciobanu		SEPT 2023
beneficiar :	Unitatea Administrativ Teritoriala UAT - BARSĂ		nr. proiect : 215/2022
titlu proiect :	LUCRARI DE EFICIENTIZARE ENERGETICA LA SCOALA GIMAZIALA BARSĂ		faza :
	nr. 197, com Barsa, judetul Arad		PT+DDE
plansa :	DETALIU STREASINA-PLANSEU		nr. plansa : A.22

CATEGORIA DE IMPORTANTA "C"
 CLASA DE IMPORTANTA "III"
 GRAD DE REZISTENTA LA FOC "II"
 EXIGENTA LA VERIFICARE "A1,B1,C,D,E,F"