




PLAN ETAJ_SITUATIE EXISTENTA

1:100



pereti existenti din zidarie de caramida plina
25-38 cm


Corp C1 Scoala:
AD_etaj_corp C1 = 498.00 mp
AU_etaj_scoala=398.95 mp

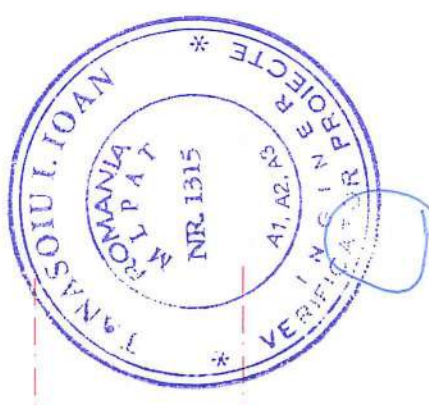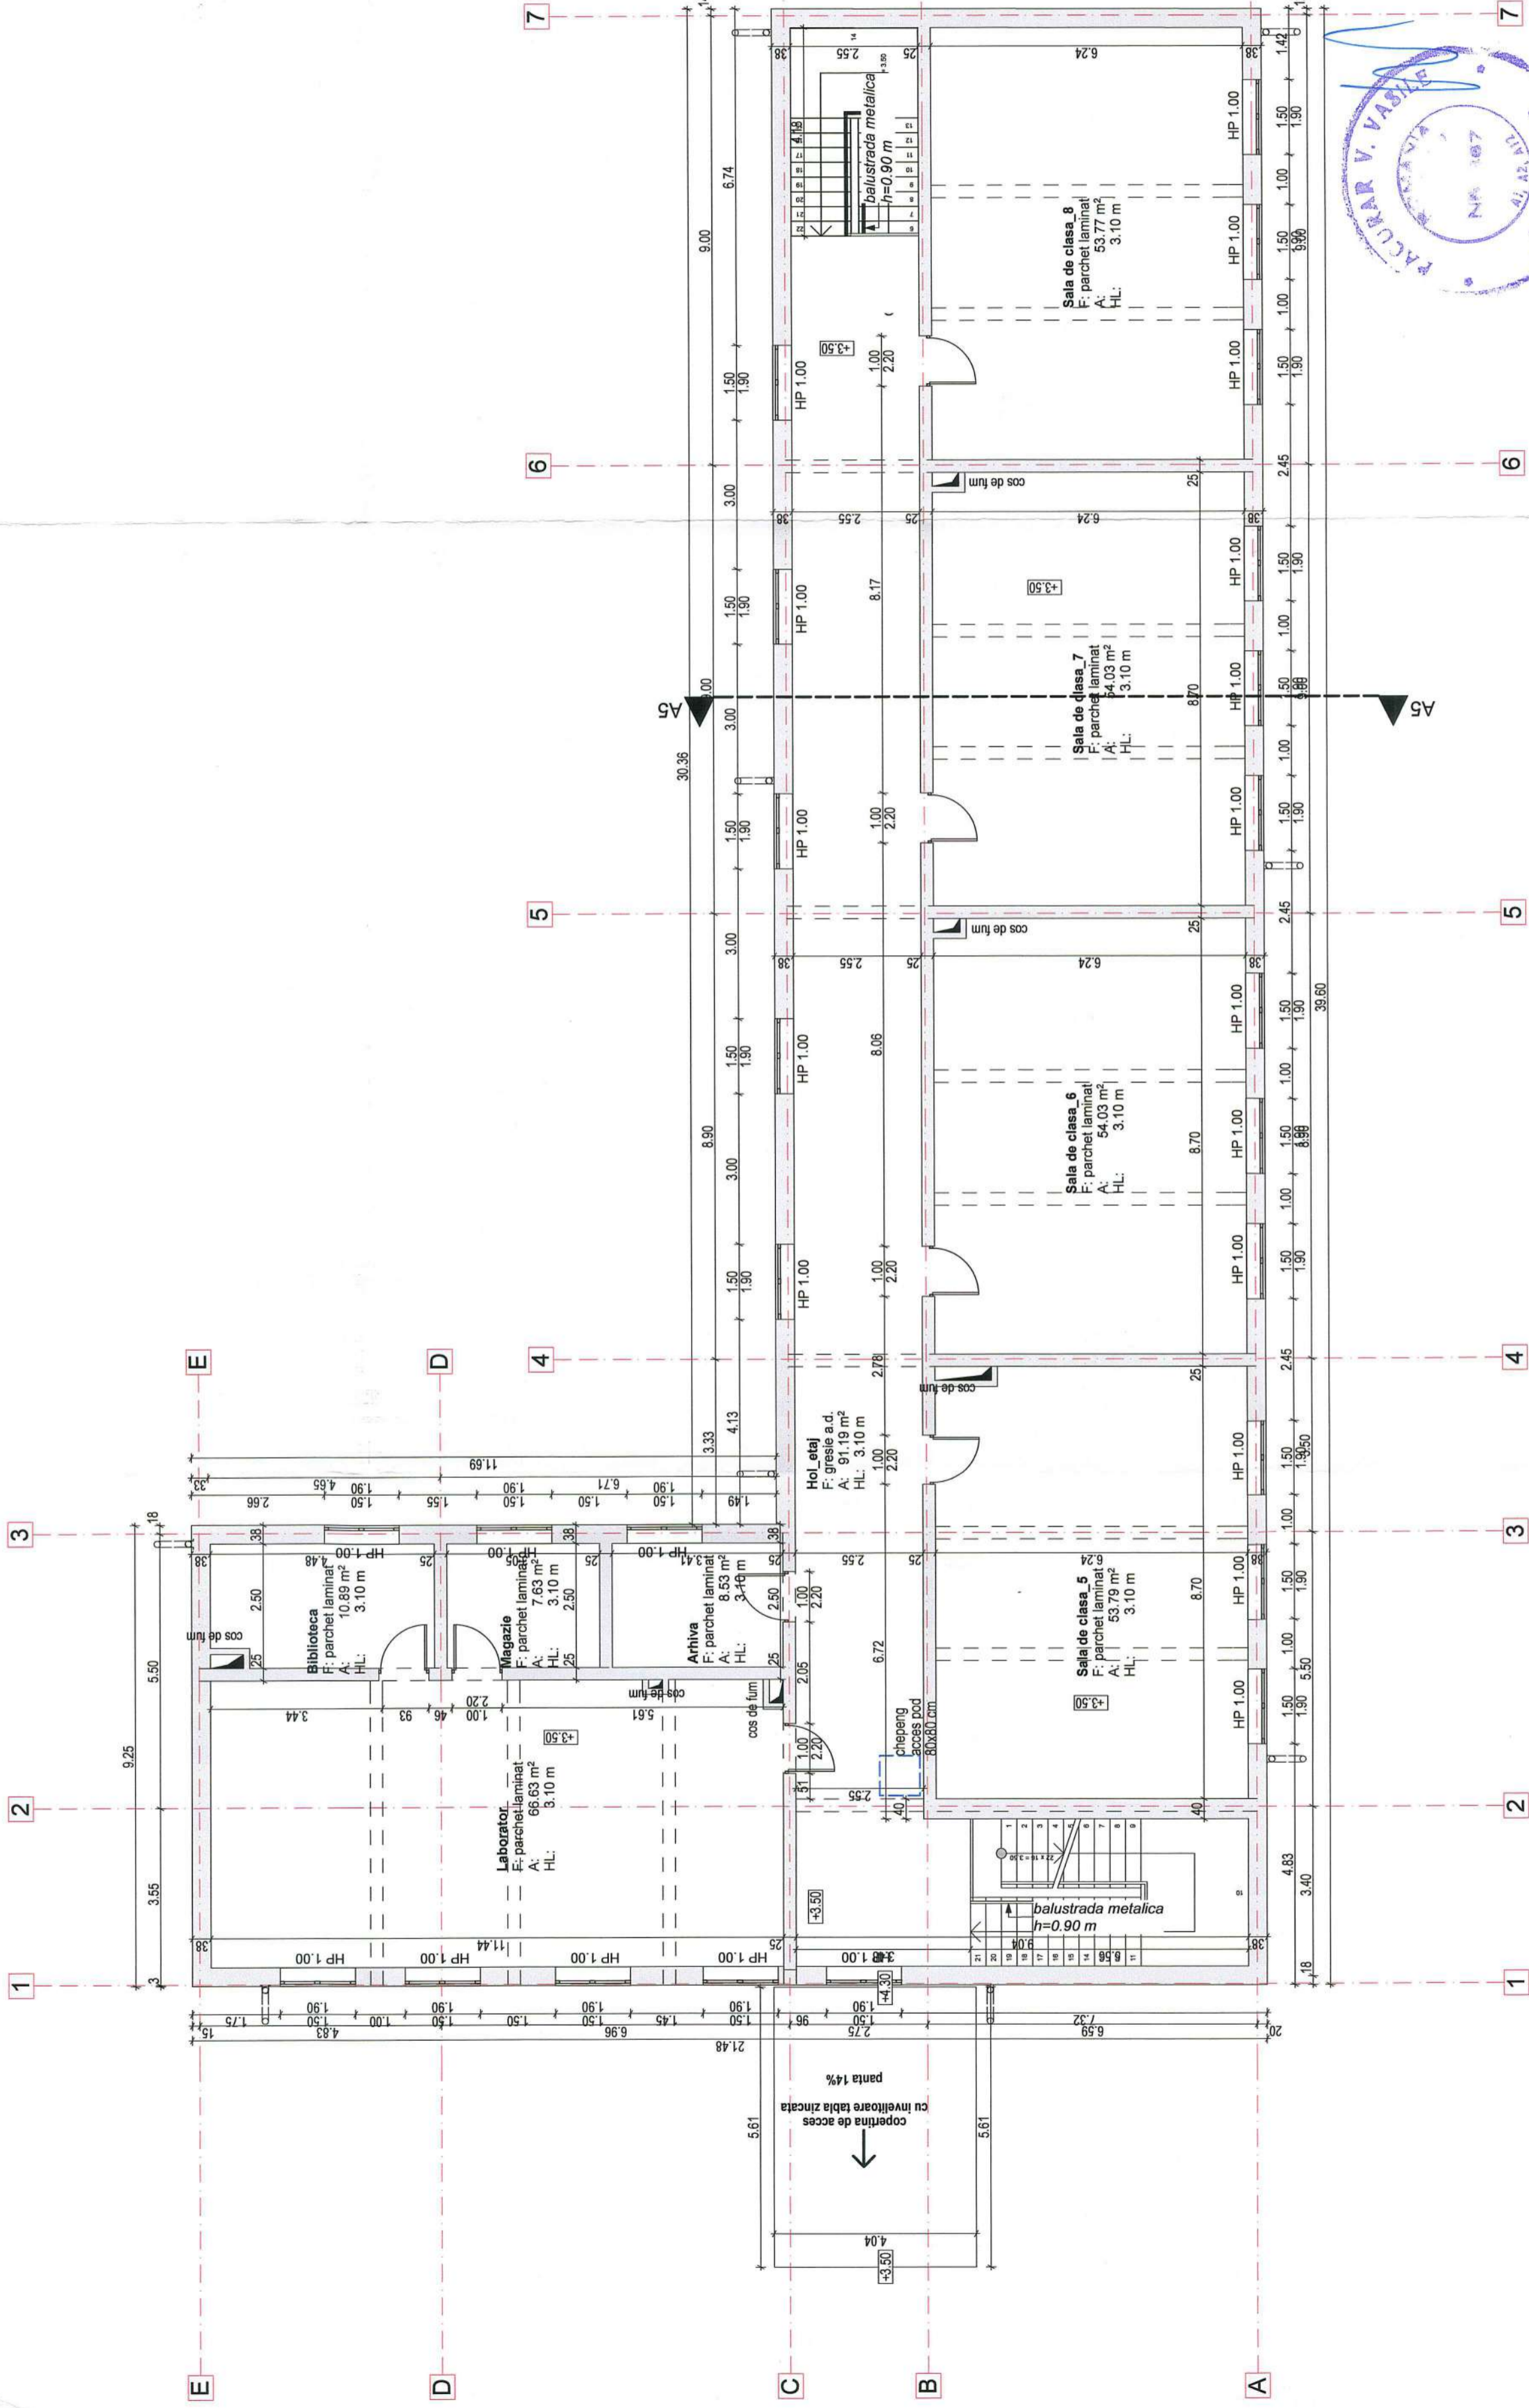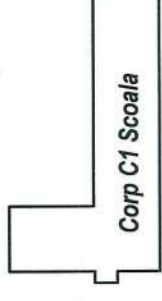

PROIECTANT GENERAL:
goodwill studio
S.C. GOODWILL STUDIO S.R.L.
Cluj Napoca
Str. Napoca nr. 16
Nr. Inmatriculare: J12/4442/2017
C.U.I. 37898955

PROIECTANT DE ARHITECTURĂ:
DOR CONSULT srl
44021 Sasa Mirei, str. LuchAN, Bldul U20 ap. 9
tel. 0726381813, fax 036416503

sef proiect	arh.	DAVID BIANCA	NUME	SEMIN	scara :
proiectat	arh.	Sebastian Ciobanu			1:100
desenat	arh.	Sebastian Ciobanu			data :
					SEPT 2023
					nr. proiect :
					215/2022
					laza :
					PT+DDE
					nr. plansa :
					A.04

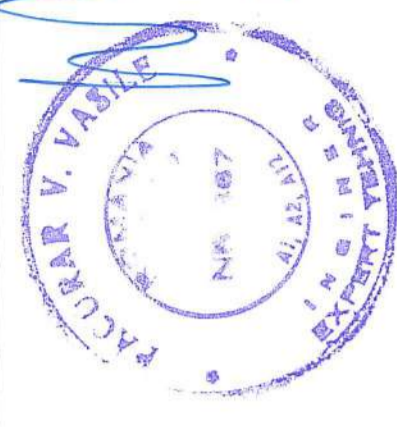

CATEGORIA DE IMPORTANTA "C"
CLASA DE IMPORTANTA "III"
GRAD DE REZISTENTA LA FOC "II"
EXIGENTA LA VERIFICARE "A1,B1,C,DEF"

beneficiar:
Unitatea Administrativ Teritoriala UAT - BARSAA

nr. proiect :
215/2022

laza :
PT+DDE

nr. plansa :
A.04

PLAN ETAJ_SITUATIE EXISTENTA

LUCRARI DE EFICIENTIZARE ENERGETICA
LA SCOALA GIMAZIALA BARSAA

nr. 197, com Barsea, Judetul Arad