

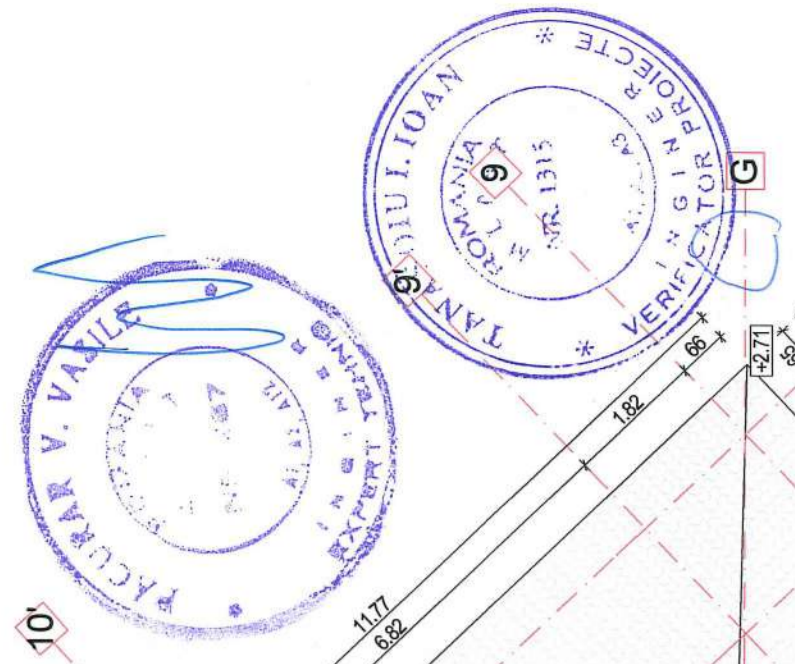


**PLAN  
INVELITOARE\_SITUATIE  
EXISTENTA**  
1:100

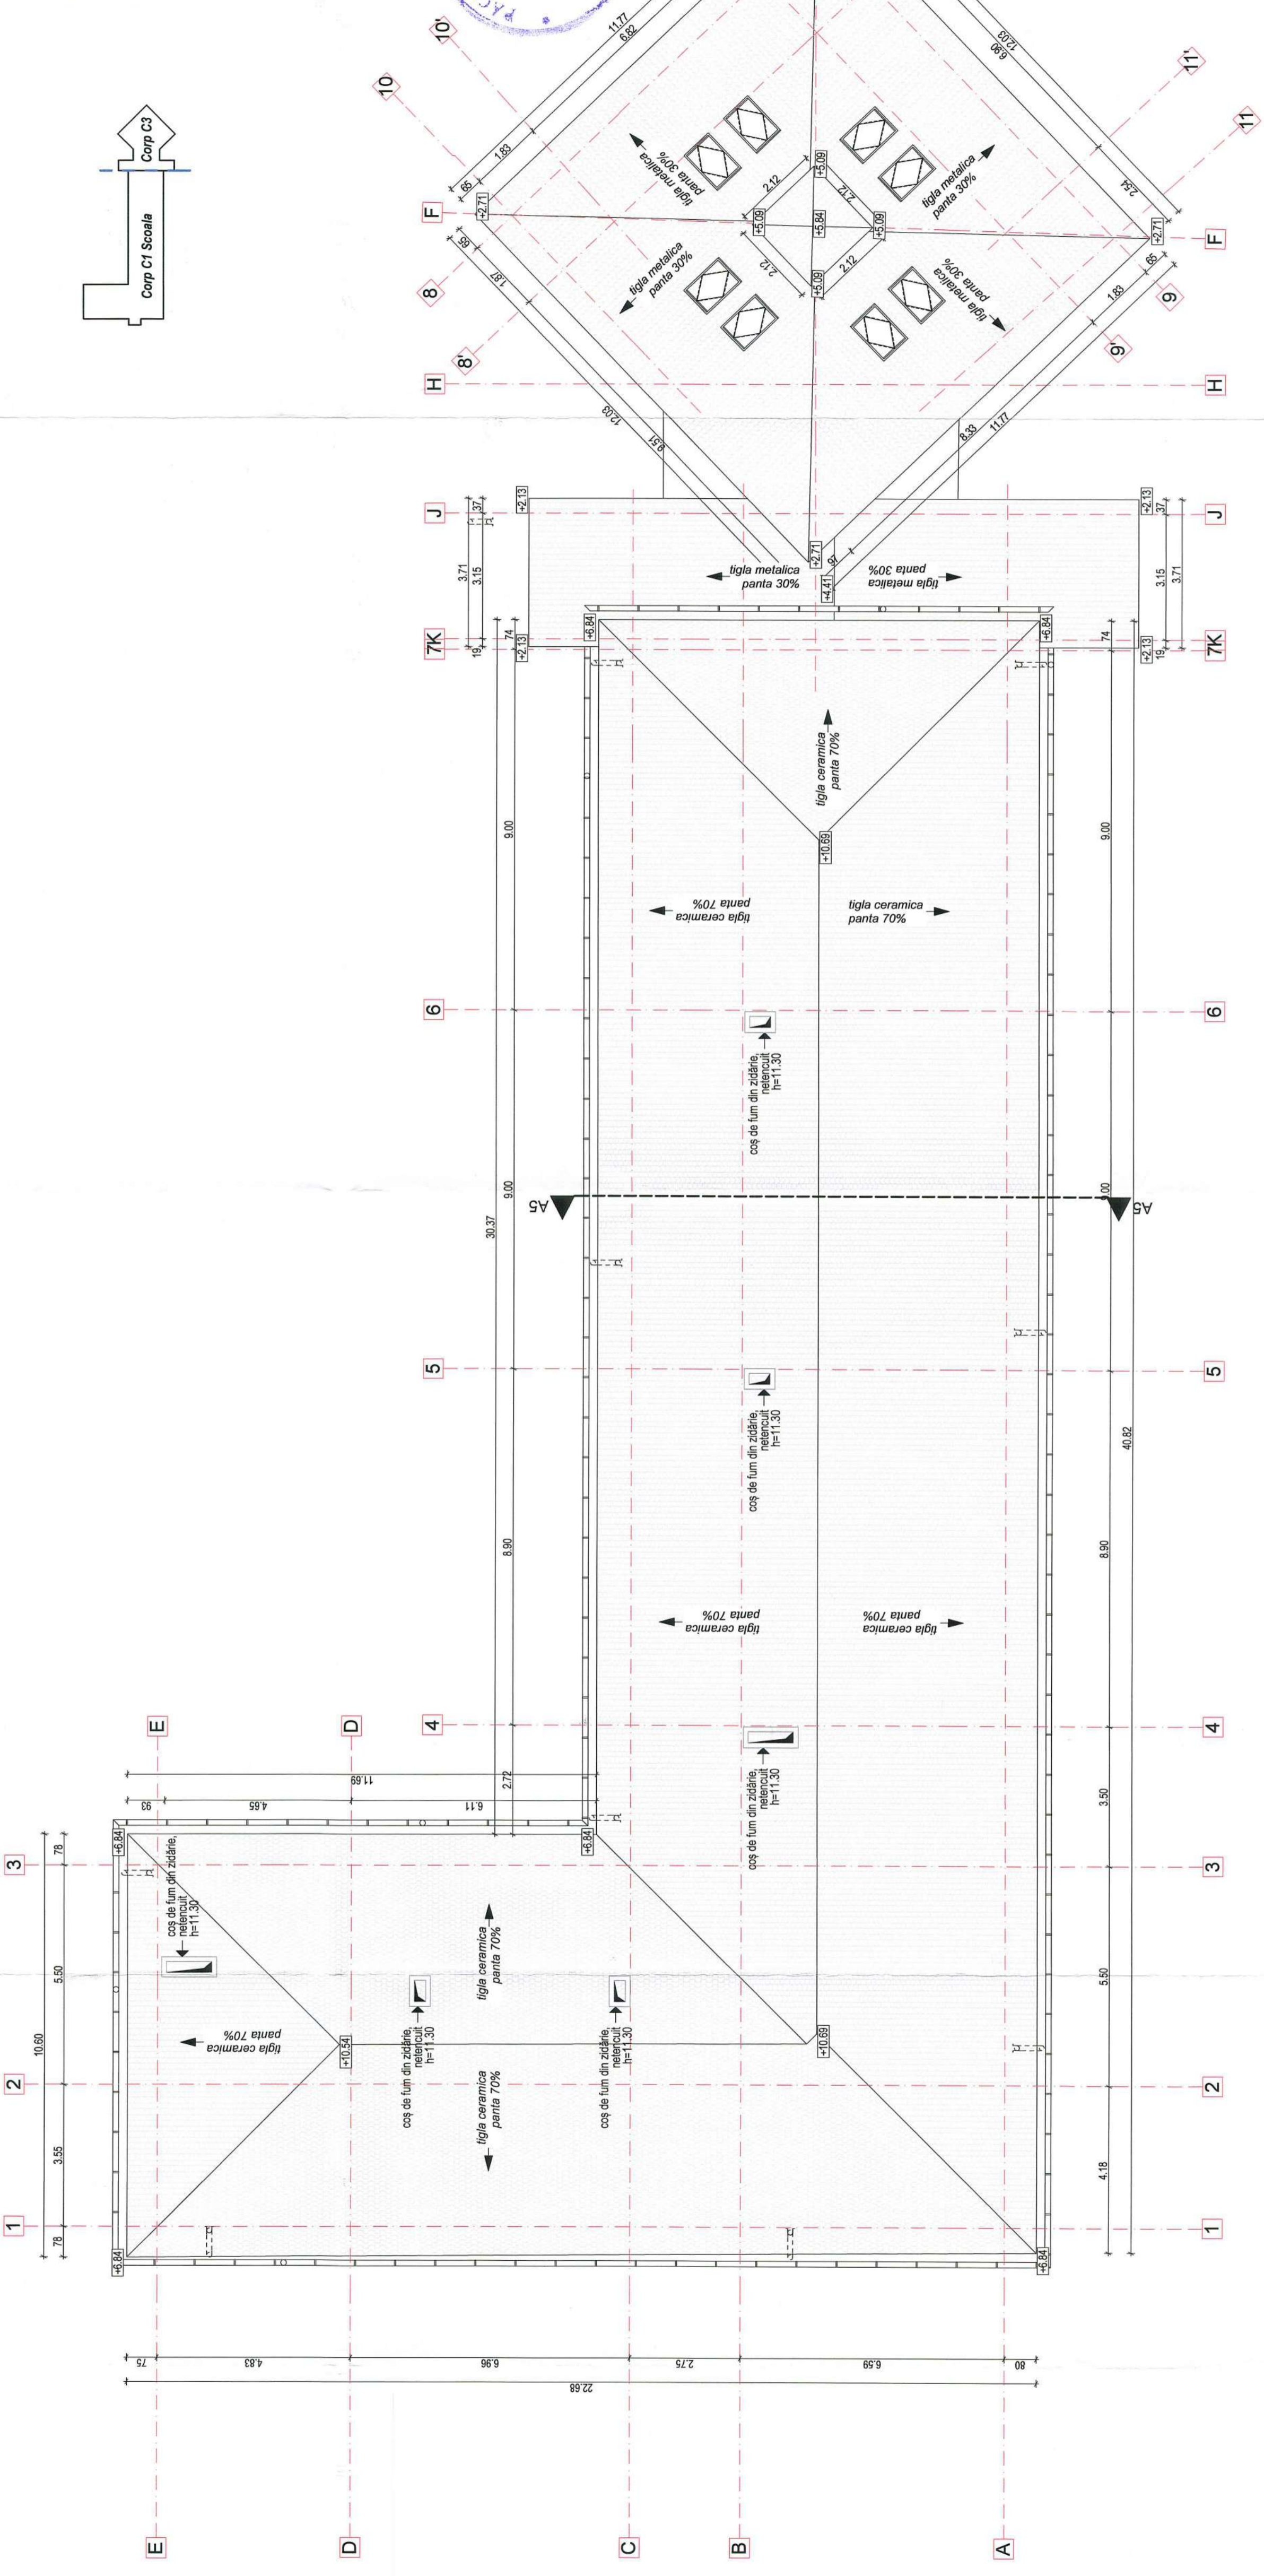

Tigla ceramica  
S\_tigla= 917,00mp

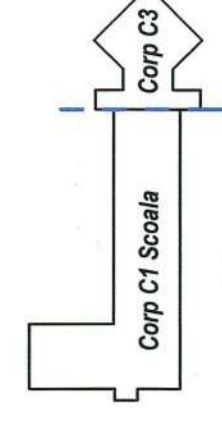

PROIECTANT GENERAL: **S. C. GOODWILL STUDIO S.R.L.**  
**goodwill studio**  
 S.C. GOODWILL STUDIO S.R.L.  
 Cluj Napoca, nr. 16  
 Str. Napoca nr. 16  
 Nr. Inmatriculare: 142/2017  
 C.U.I.: 37898955

PROIECTANT DE ARHITECTURĂ:  
**DOR CONSULT S.R.L.**  
 S.C. DOR CONSULT S.R.L.  
 Cluj Napoca, nr. 16  
 Str. Napoca nr. 16  
 Nr. Inmatriculare: 142/2017  
 C.U.I.: 37898955

NUME	SEMIN	scara:
sef proiect	ingh. David Bianca	1:100
proiectat	ingh. Sebastian Ciobanu	data: SEPT 2023
desenat	ingh. Sebastian Ciobanu	2023
nr. proiect	Unitatea Administrativ Teritoriala UAT - BARSAA	215/2022
titlu proiect	LA SCOLA LA GIMAZIALA BARSAA	Baza:

beneficiar: **LUCRARI DE EFICIENTIZARE ENERGETICA LA SCOLA LA GIMAZIALA BARSAA**  
 nr. proiect: 215/2022  
 Baza:

PLAN INVELITOARE\_SITUATIE EXISTENTA  
 nr. plan: PT+DDE  
 nr. planșă: A.05

CATEGORIA DE IMPORTANTA "C"  
 CLASA DE IMPORTANTA "III"  
 GRAD DE REZISTENTA LA FOC "I"  
 EXIGENTA LA VERIFICARE "A1,B1,C,D,E,F"