

PLAN PARTER_SITUATIA PROPUSA

1:100






	Zidarie de caramida plina asa, tesuta, 45 cm - clasa de reactie la foca A1, C0(CA1) - REI 3 ore + termoizolatie vata minerala bazaltica. Clasa de reactie la foca A1, C0(CA1)
	Zidarie de caramida plina asa, tesuta, 25-38 cm - clasa de reactie la foca A1, C0(CA1) - REI 3 ore
	stapii existenti din beton armat 25x25 cm
	elemente desliniate
	propus - Zidarie de caramida GVP 12 cm - clasa de reactie la foca A1, C0(CA1) - EI 2 ore
	propus - Zidarie de caramida GVP 25 cm - clasa de reactie la foca A1, C0(CA1) - REI 3 ore
	E800 C
	usa dotata cu sistem de auto-inchidere
	defectiv: traseu de ancadru OBS: valoarea numerica reprezinta distanta maxima parcursa
	usa cu deschidere automata si manuala (aport aer)
	ferasatura cu deschidere automata si manuala (aport aer)

- Corp C1 Scoala**
- Corp C1 Scoala
 - AC_corp C1 = 515.00 mp
 - Corp C3
 - AC_corp C3 = 184.00 mp
 - AC_C1+C3=699.00 mp
 - AU_parter_C1+C3= 539.91 mp




Sebastian BANI
CIBANU
10777

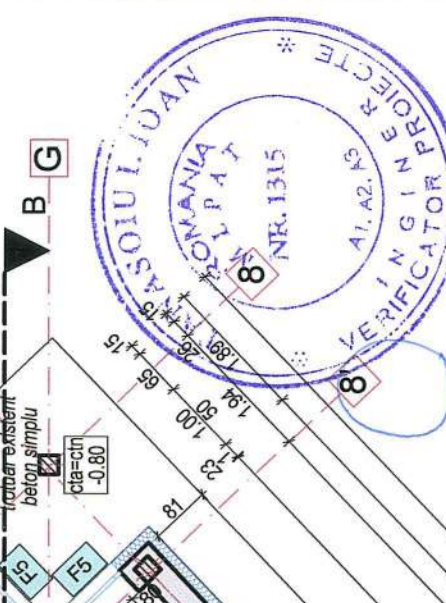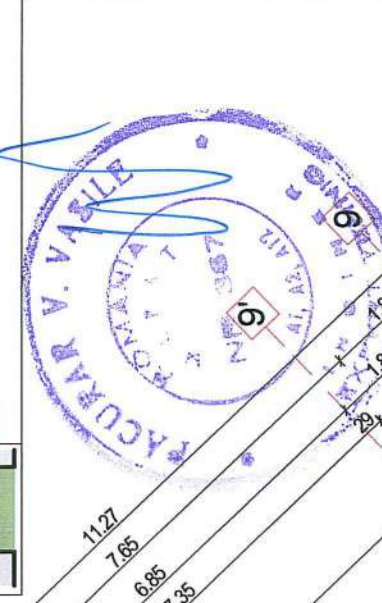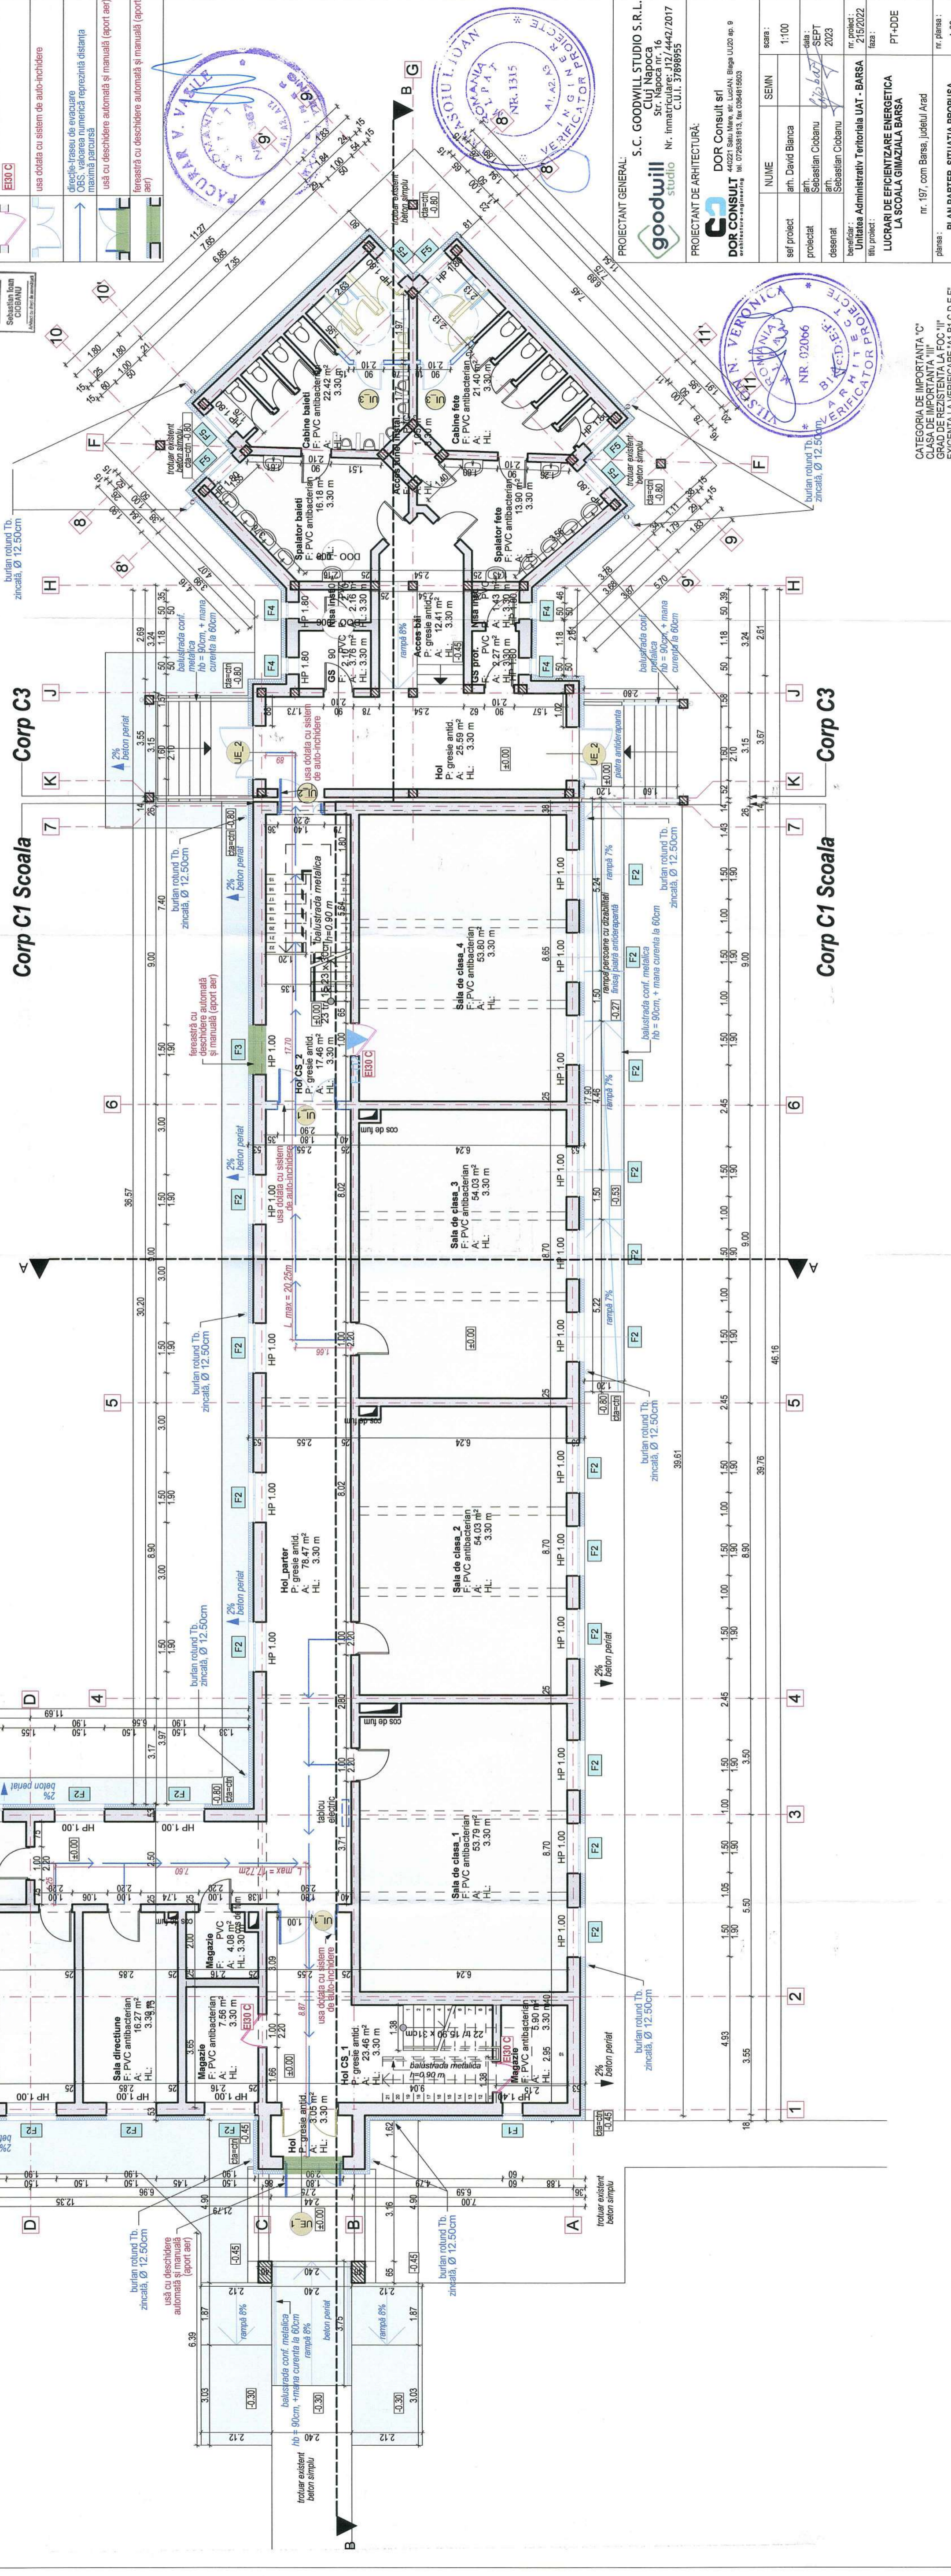

PROIECTANT GENERAL:
goodwill studio
S.C. GOODWILL STUDIO S.R.L.
44021 Sula Mare str. Lucian Blaga U202 ap. 9
Str. Napoca nr. 16
Nr. Inmatriculare: J15/4442/2017
C.U.I. 37898955

scara:	SEINN	nr. proiect:	215/2022
sf proiect:	arn. David Bianca	data:	SEPT 2023
proiectat:	arn. Sebastian Ciobanu	desenat:	arn. Sebastian Ciobanu
beneficiar:	Unitatea Administrativ Teritoriala UAT - BARSAA	titlu proiect:	LA SCOLA GIMAZIALA BARSAA
nr. planas:	nr. 197, com Barsea, Județul Arad	nr. planas:	PLAN PARTER_SITUATIA PROPUSA
CATEGORIA DE IMPORTANTA 'C' CLASA DE RESISTENTA LA FOC 'II' EXIGENTA LA VERIFICARE 'M1,B1,C,D,E,F'			

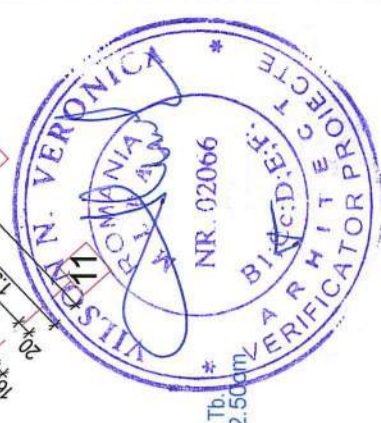

VERIFICATOR PROIECTE