

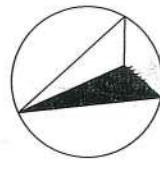


PLAN ETAJ_SITUATIA PROPUSA

1:100

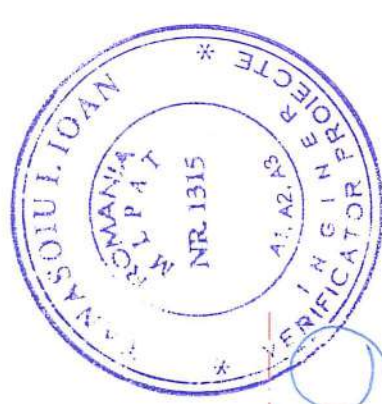

	Zidarie de caramida plina arsa, tesuta, 45 cm : clasa de reactie la foc A1, CQ(CA1) - REI 3 ore + Termoizolatie vata minerala bazaltica: clasa de reactie la foc A1, CQ(CA1)
	Zidarie de caramida plina arsa, tesuta, 25-38 cm : clasa de reactie la foc A1, CQ(CA1) - REI 3 ore
	propus - Zidarie de caramida GVP 12 cm - clasa de reactie la foc A1, CQ(CA1) - EI 2 ore
	propus - Zidarie de caramida GVP 25 cm - clasa de reactie la foc A1, CQ(CA1) - REI 3 ore
	usa dotata cu sistem de auto-inchidere
	deficienta: traseu de evacuare OBS: Valoarea minima reprezentata distanta maxima parcurs
	ferestă cu deschidere automată și manuală

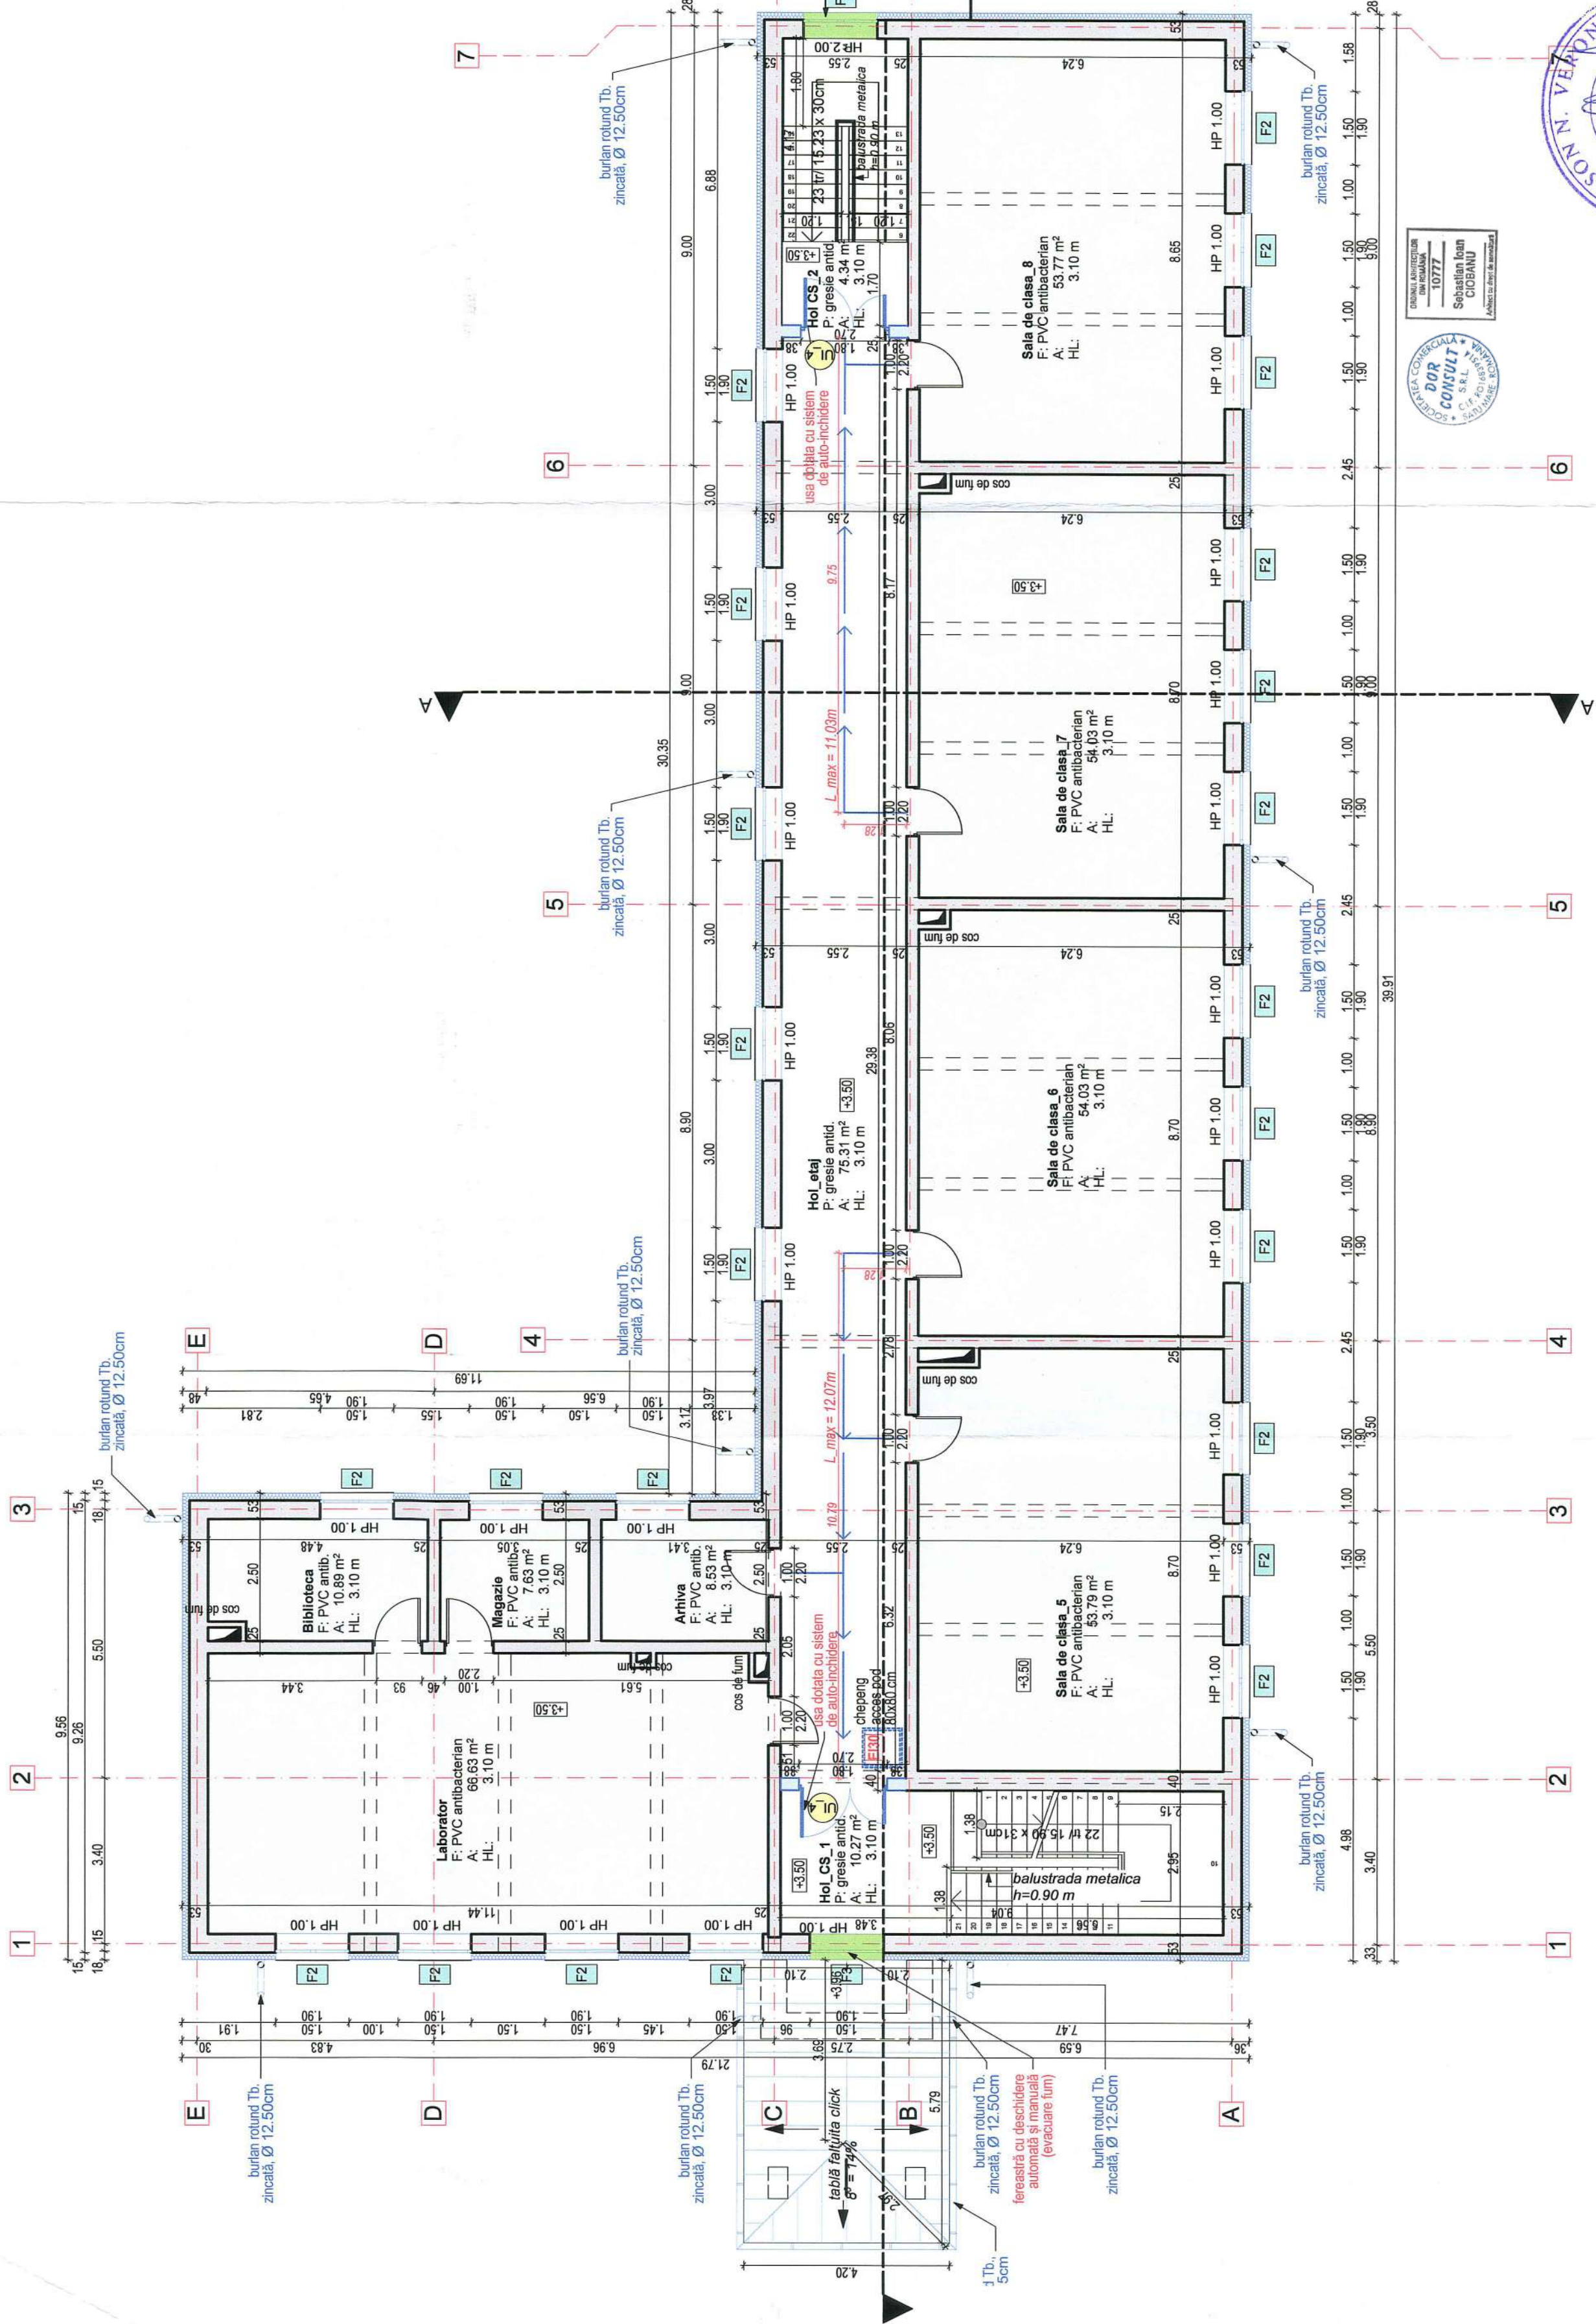

PROIECTANT GENERAL:
goodwill S.C. GOODWILL STUDIO S.R.L.
 Cluj Napoca
 str. Napoca 16
 Nr. Inmatriculare: 417/4442/2017
 C.U.I.: 37698955

PROIECTANT DE ARHITECTURĂ:
DOR CONSULT srl
 440221 Salu Mare, str. LucIAN, Blaga UJ20 ep. 9
 tel. 0726381813, fax. 0264815803

NUME	SEMN	scara :
sef proiect	arh. David Bianca	1:100
proiectat	arh. Sebastian Ciobanu	data : SEPT 2023
desenat	arh. Sebastian Ciobanu	

nr. proiect : 215/2022
 data : 21.05.2022

beneficiar :
 Unitatea Administrativ Teritoriala UAT - BARSA
 LA SCOLA GIMAZIALA BARSA

nr. planșă : PT+DDE
 nr. planșă : A.10



CATEGORIA DE IMPORTANTA "C"
 CLASA DE IMPORTANTA "III"
 GRAD DE REZISTENTA LA FOC "II"
 EXIGENTA LA VERIFICARE "A1B1C,DEF"